


1階

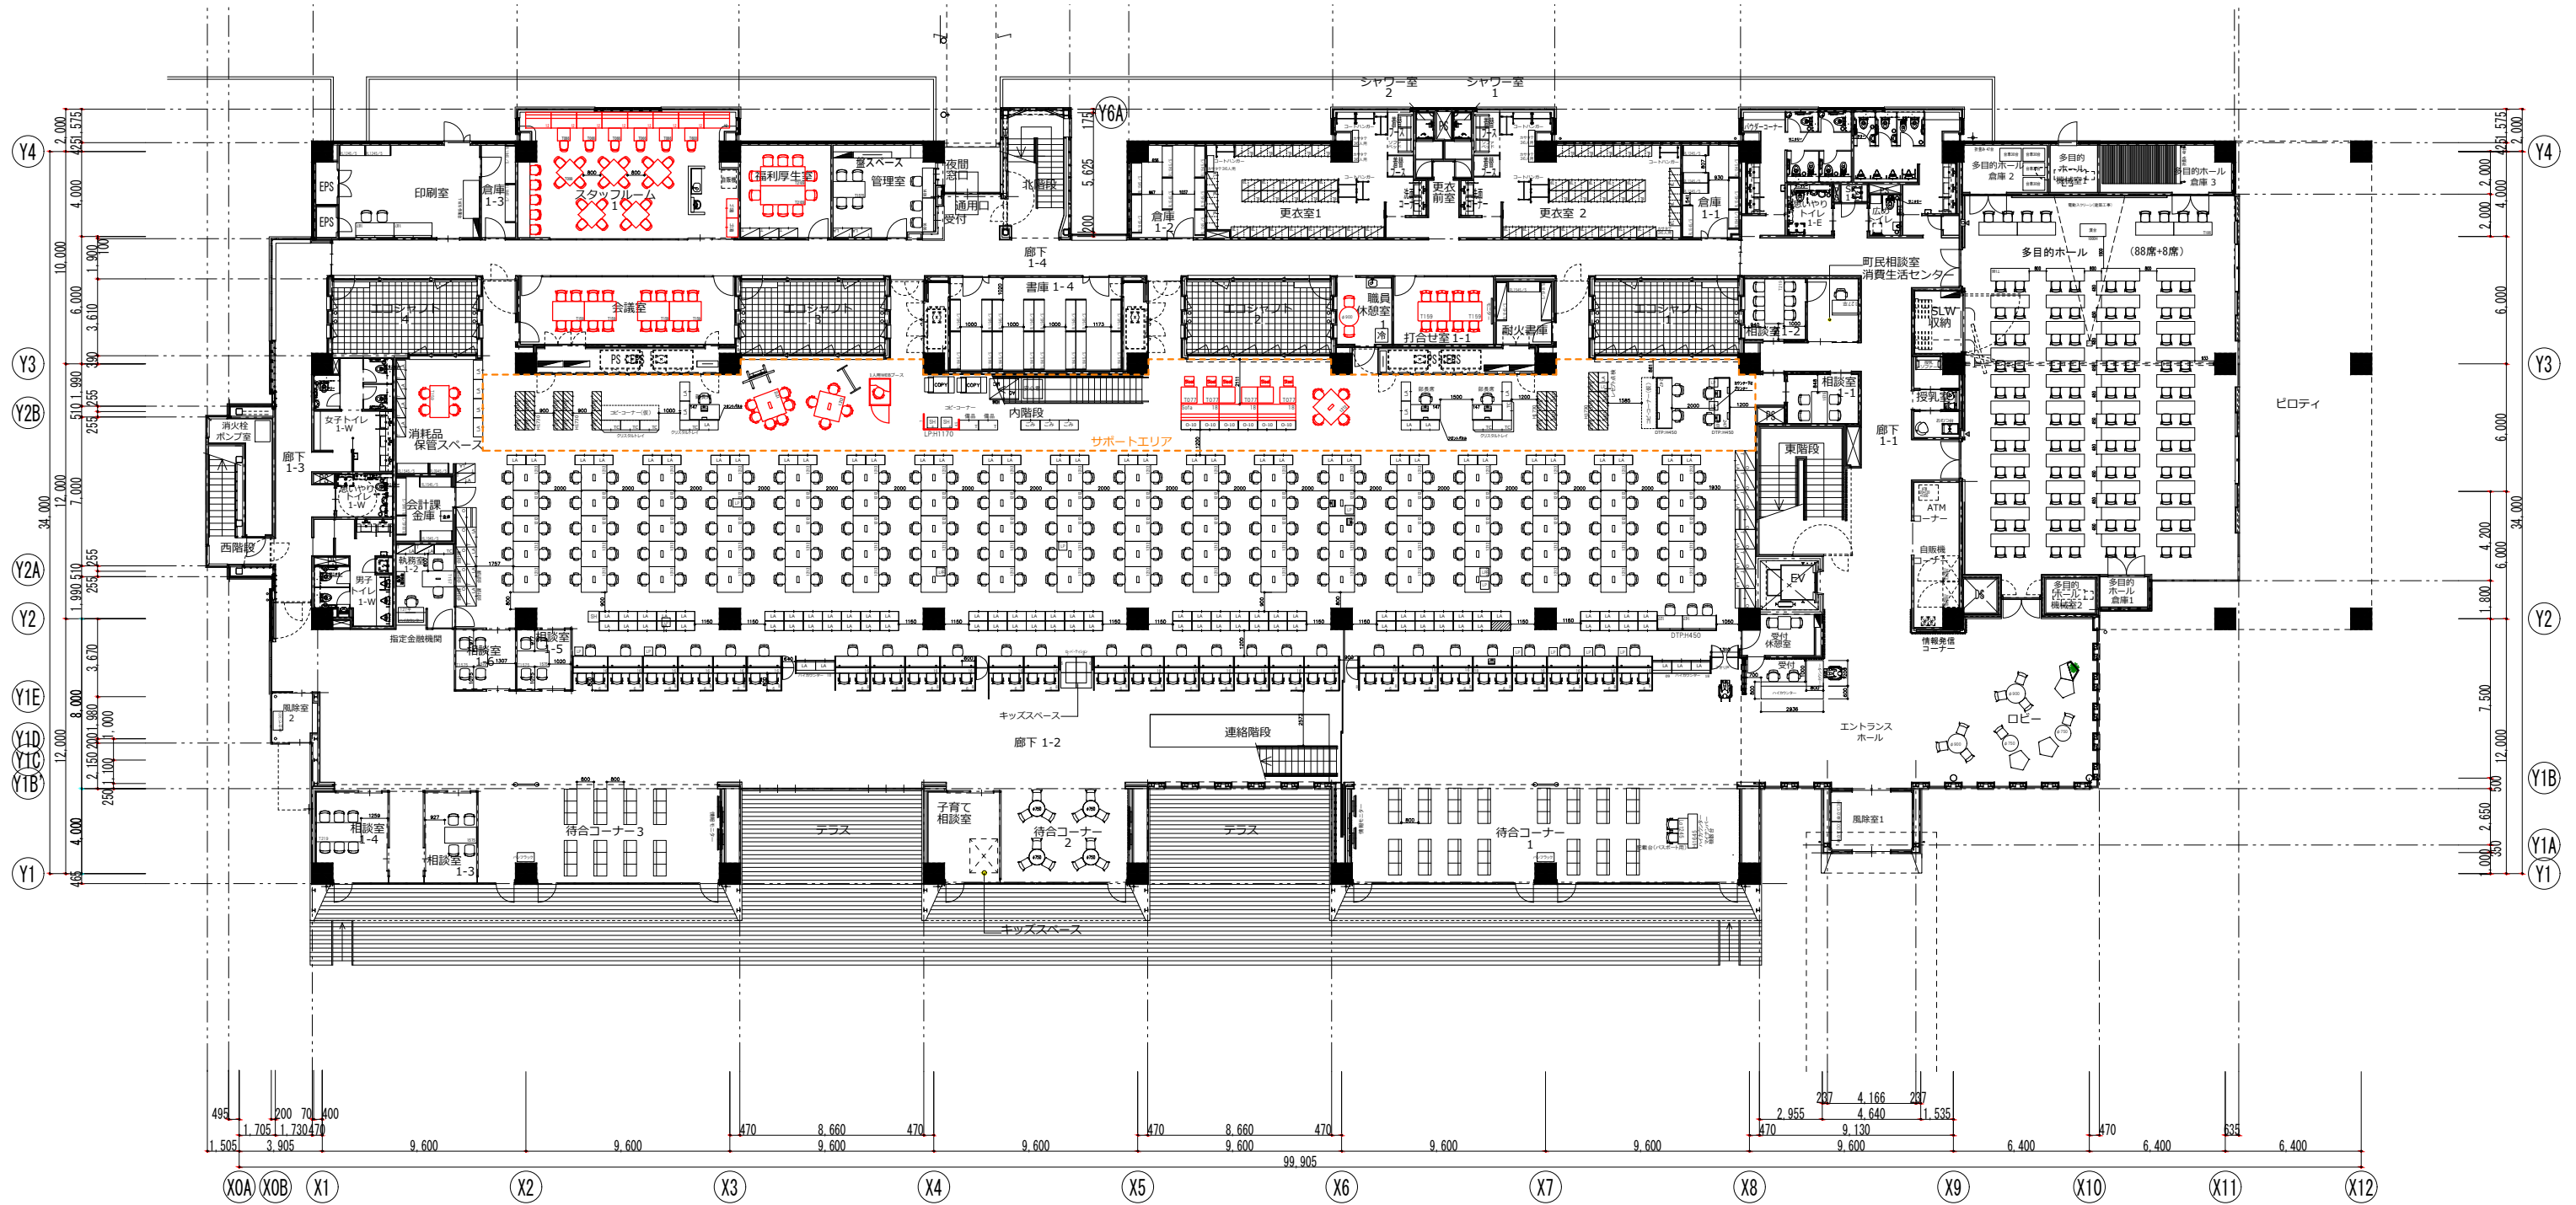


REVISION

UCHIDA
UCHIDA YOKO CO., LTD.
 UCHIDAYOKO HEADQUARTER
 4-7, Shinkawa 2-Chome, Chuo-ku TOKYO
 104-8282

SCALE S=1:300 (A3)	CLIENT 大泉町役場
PM	DESIGNER
DRAWN BY	SALES

BUILDING 新庁舎 1階	DRAWING TITLE 新レイアウト図
DATE	JOB No.
	DRAWING No.

2階

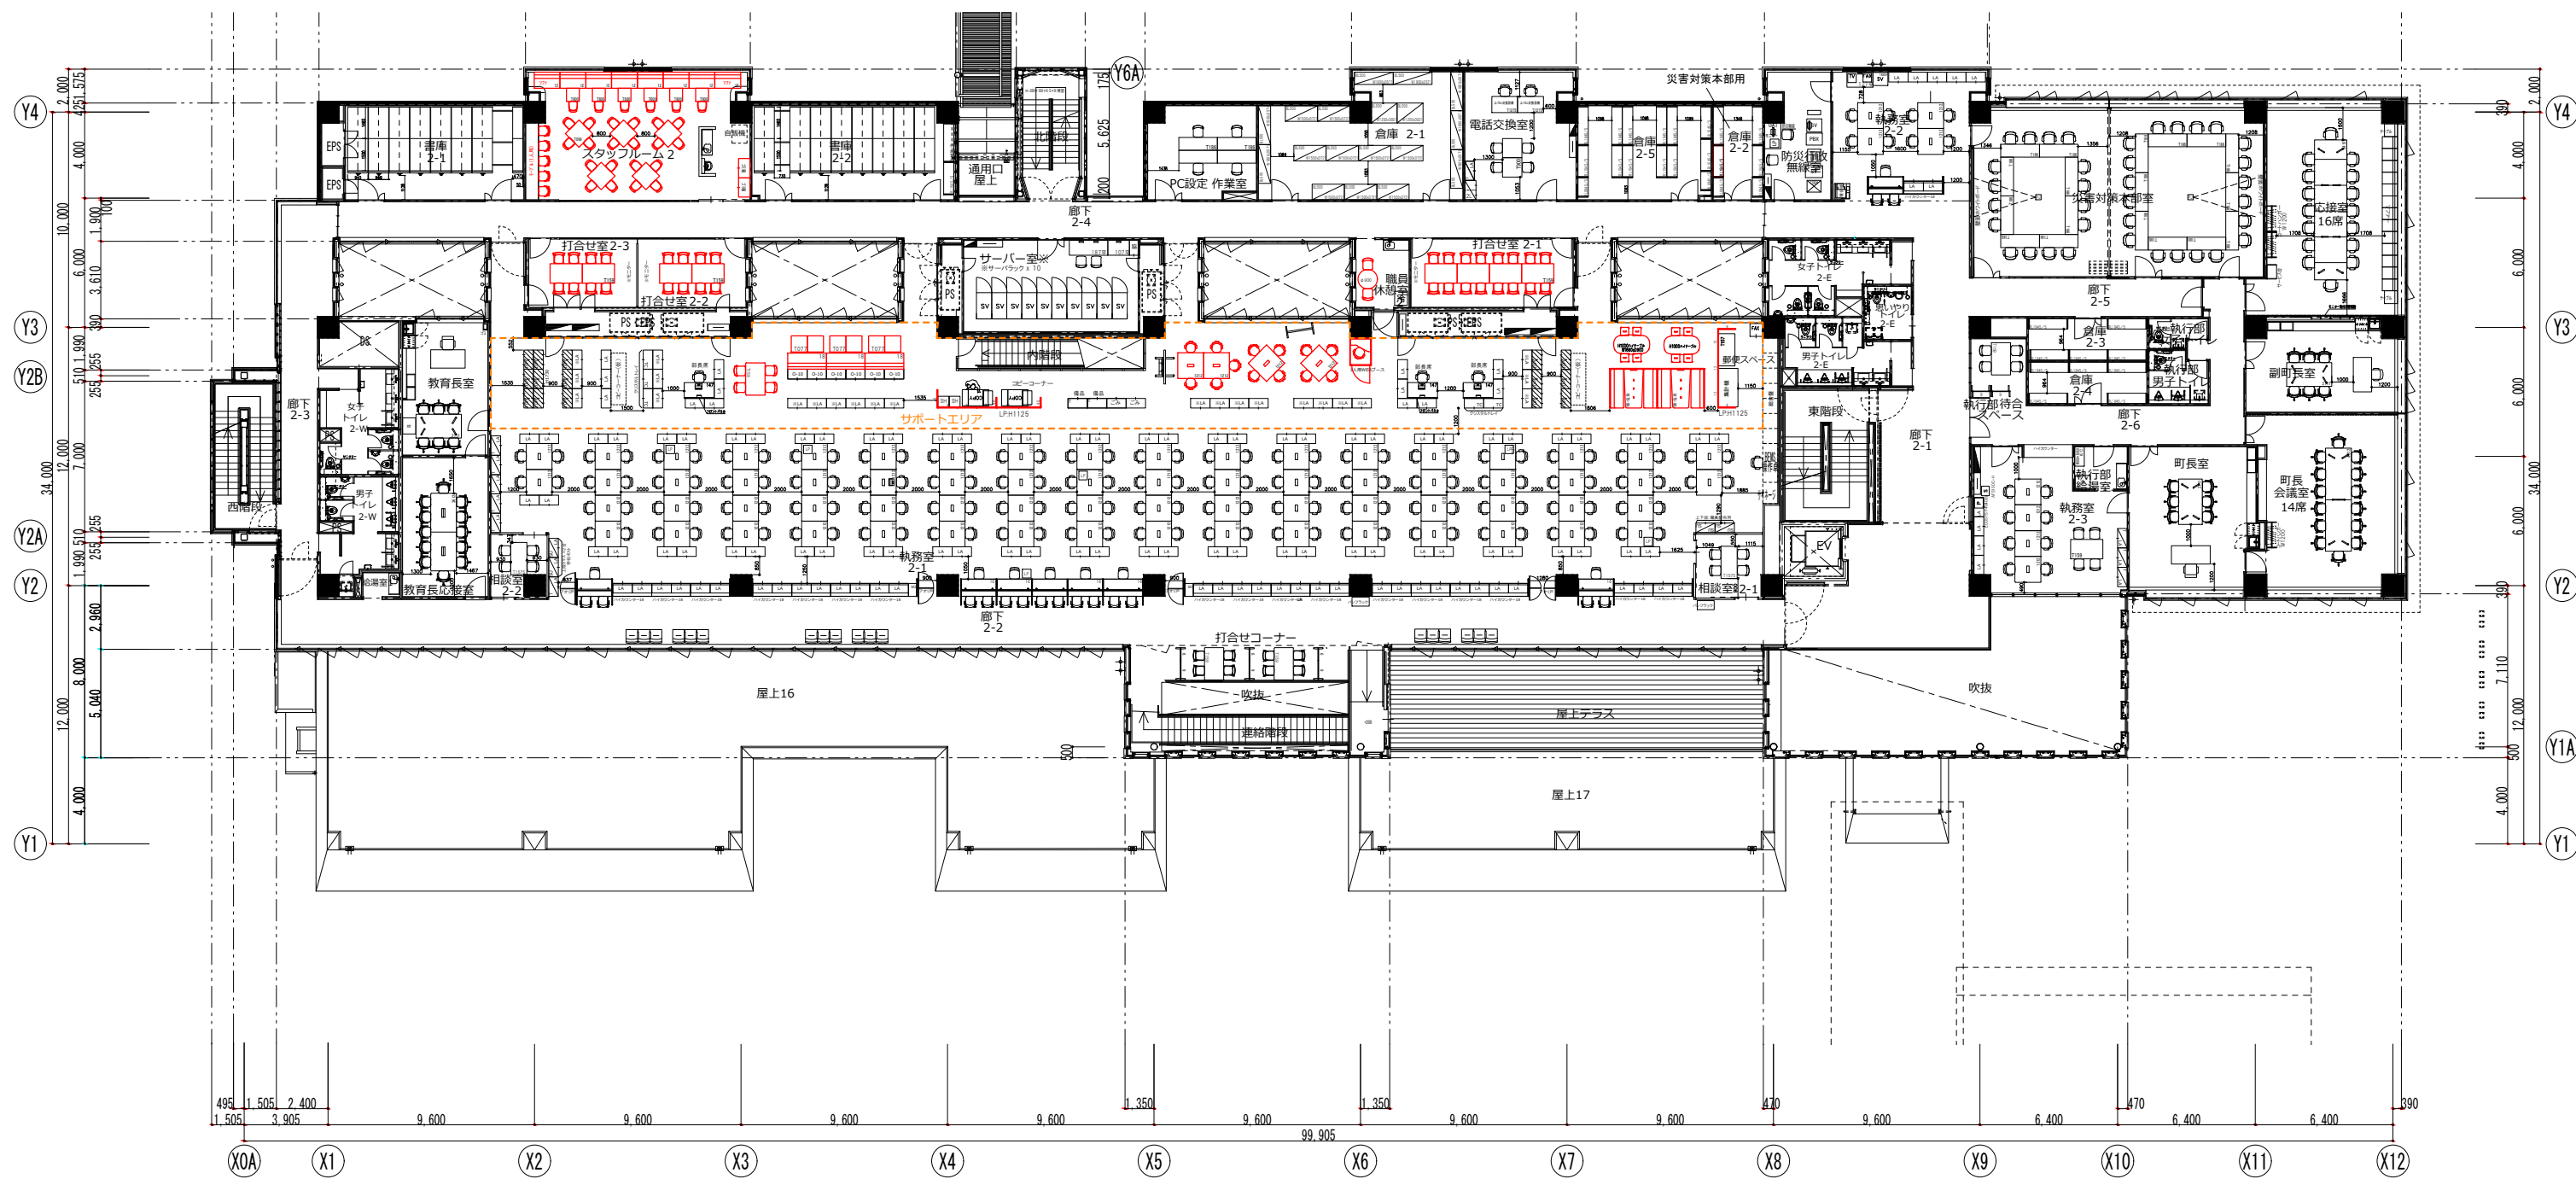

REVISION



UCHIDA YOKO CO., LTD.
 UCHIDAYOKO HEADQUARTER
 4-7, Shinkawa 2-Chome, Chuo-ku TOKYO
 104-8282

SCALE S=1:300 (A3)		CLIENT 大泉町役場		BUILDING 新庁舎 2階		DRAWING TITLE 新レイアウト図	
PM	DESIGNER	DRAWN BY	SALES	DATE		JOB No.	DRAWING No.